
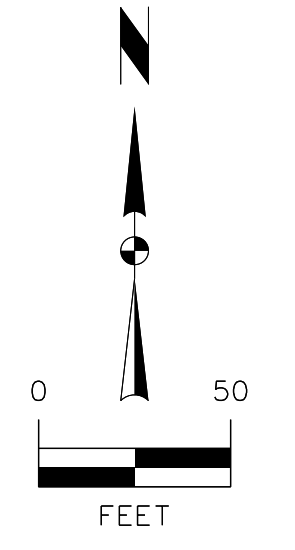


V:\ReLibrer\A\CADD\Standard\Works\Space\Standard\Printing\PrintTables\Date.tbl
V:\ReLibrer\A\CADD\Standard\Works\Space\Standard\Printing\PrintTables\Date.tbl

Snyder
150

6/19/2019
7:43:53 AM

J:\MCCORMACK
V:\Projects\117.0714_01\117.0714_01\117.0714_Easement_Exp.dgn

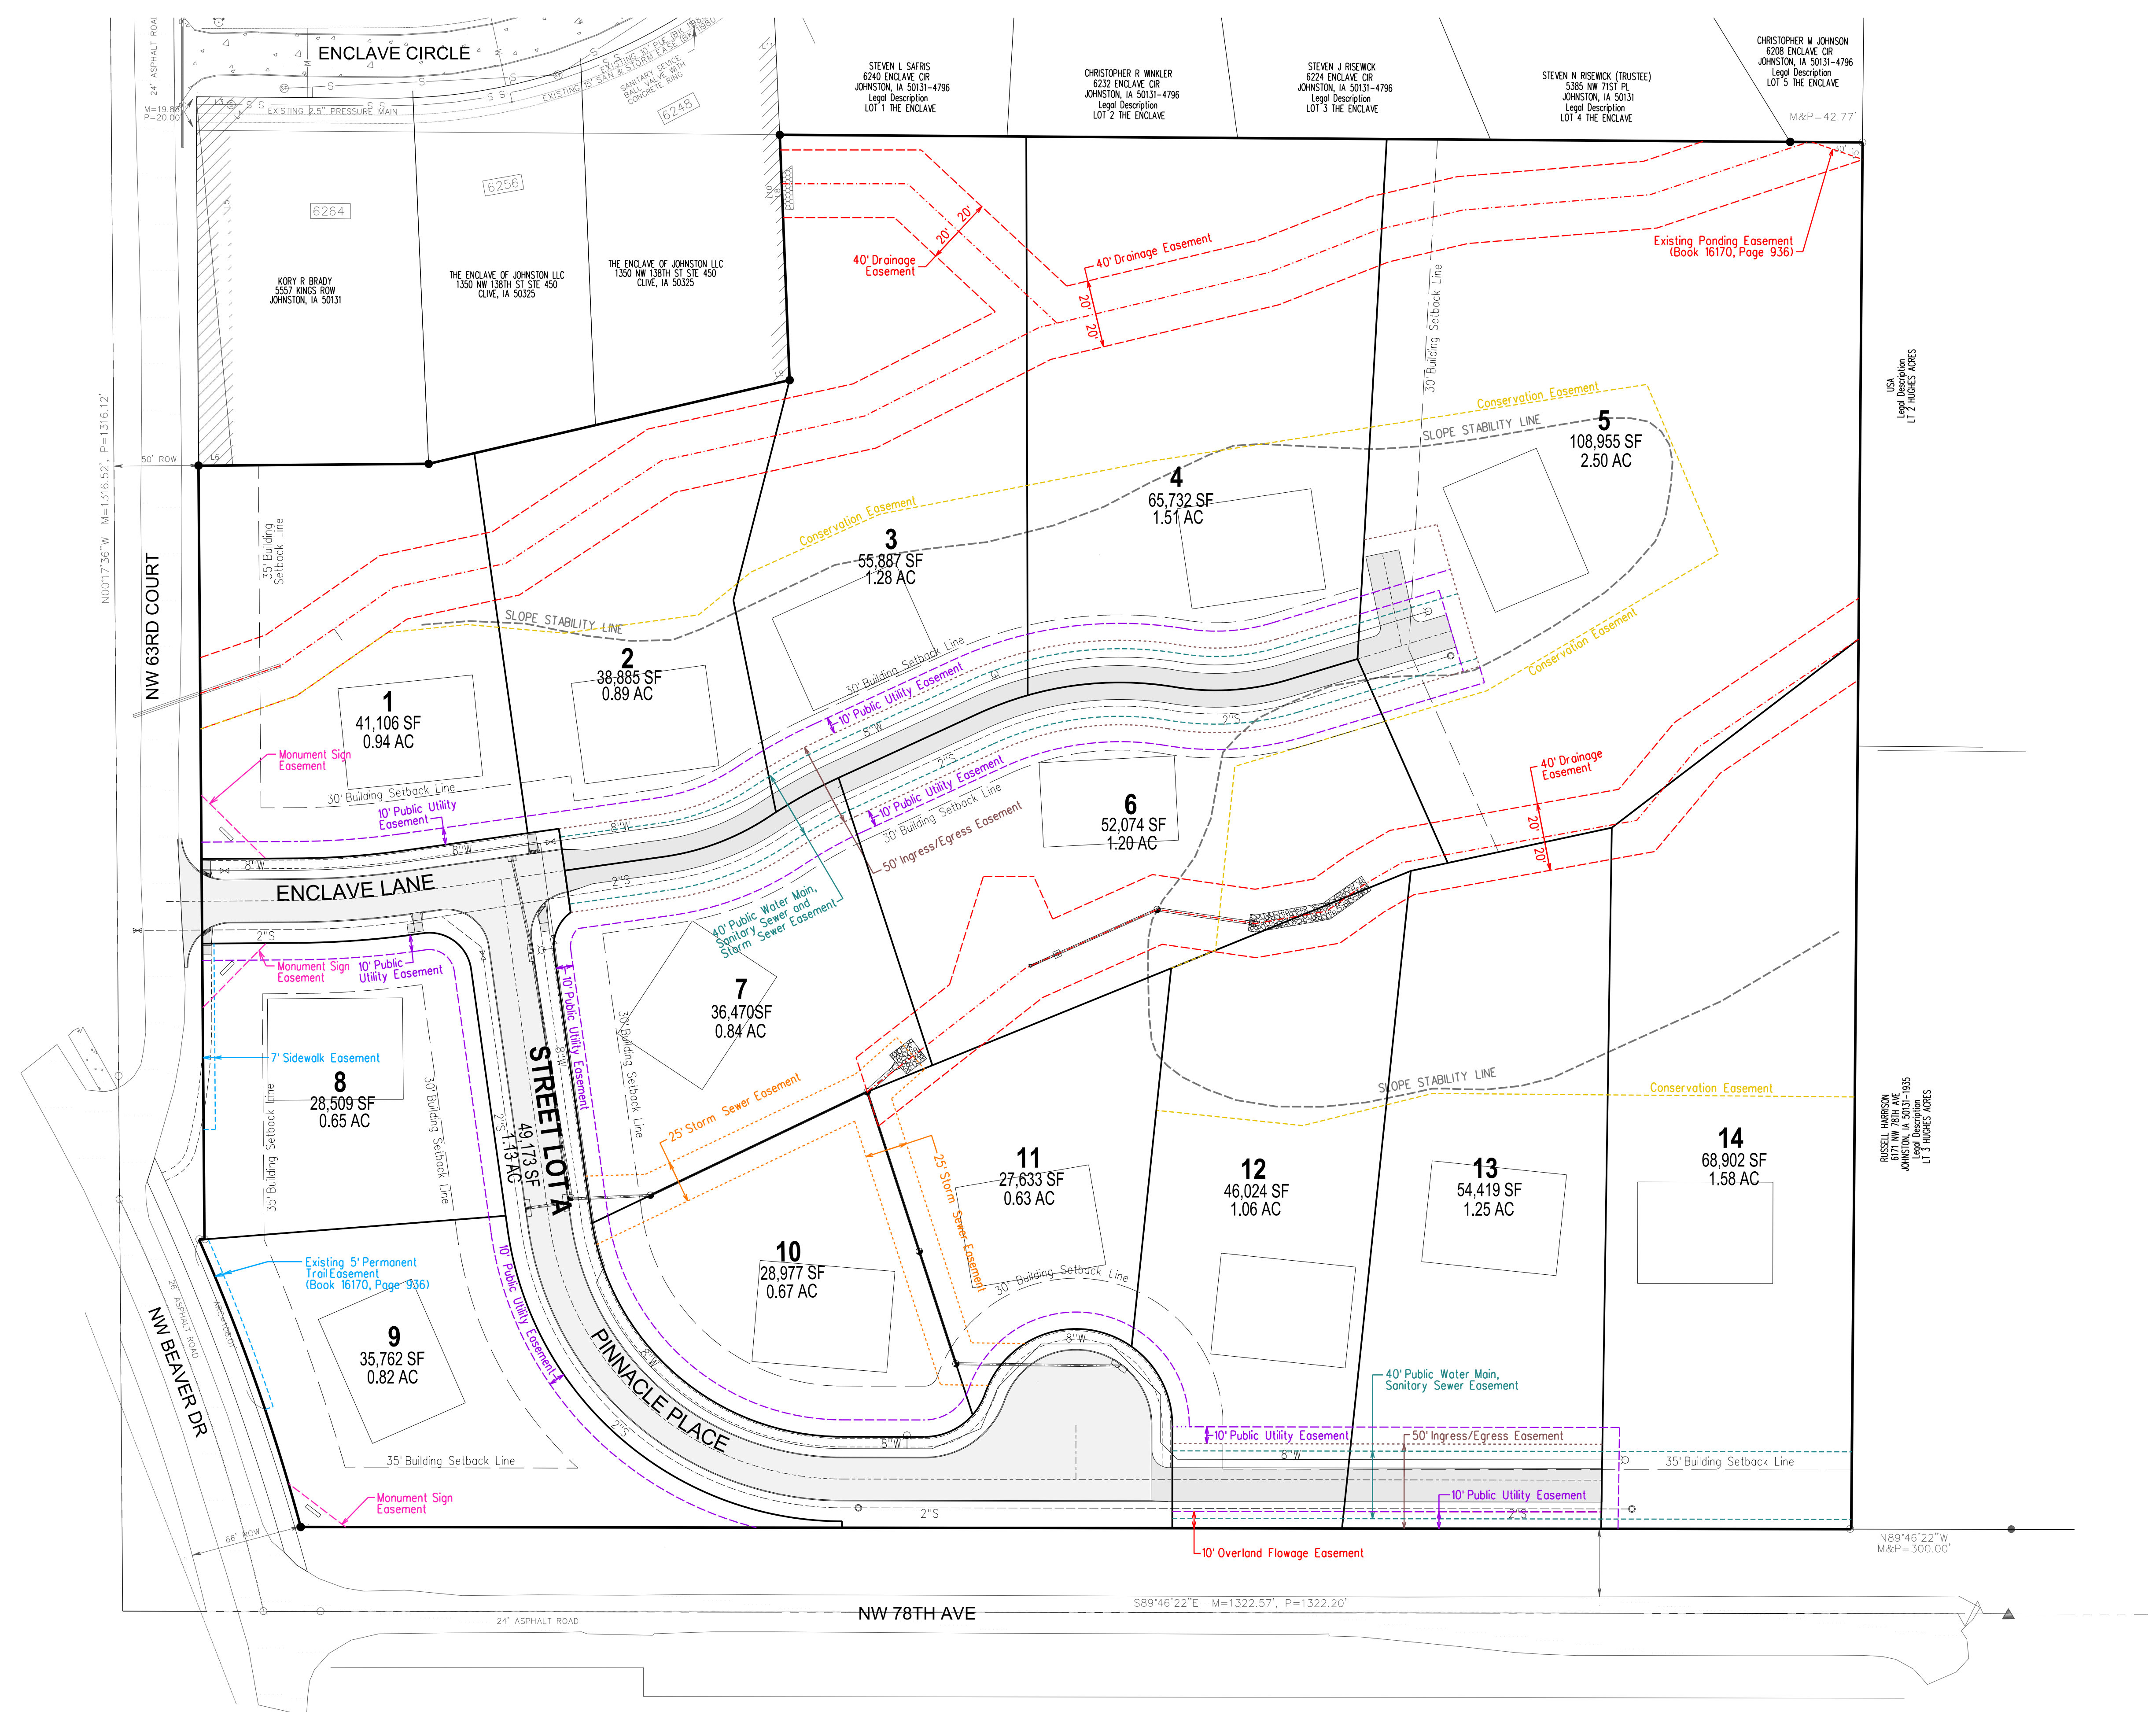

MARK	REVISION	DATE	BY
Engineer: EDC	Checked By: EDC	Scale: 1"=50'	
Technician: JWM	Date: 6-19-19	Field Bk:	Pg:

JOHNSTON, IA
 2727 S.W. SNYDER BLVD.
 ANKENY, IOWA 50023
 515-964-2020 | www.snyder-associates.com

THE ENCLAVE PLAT 4

EASEMENT EXHIBIT

SNYDER & ASSOCIATES, INC.

